



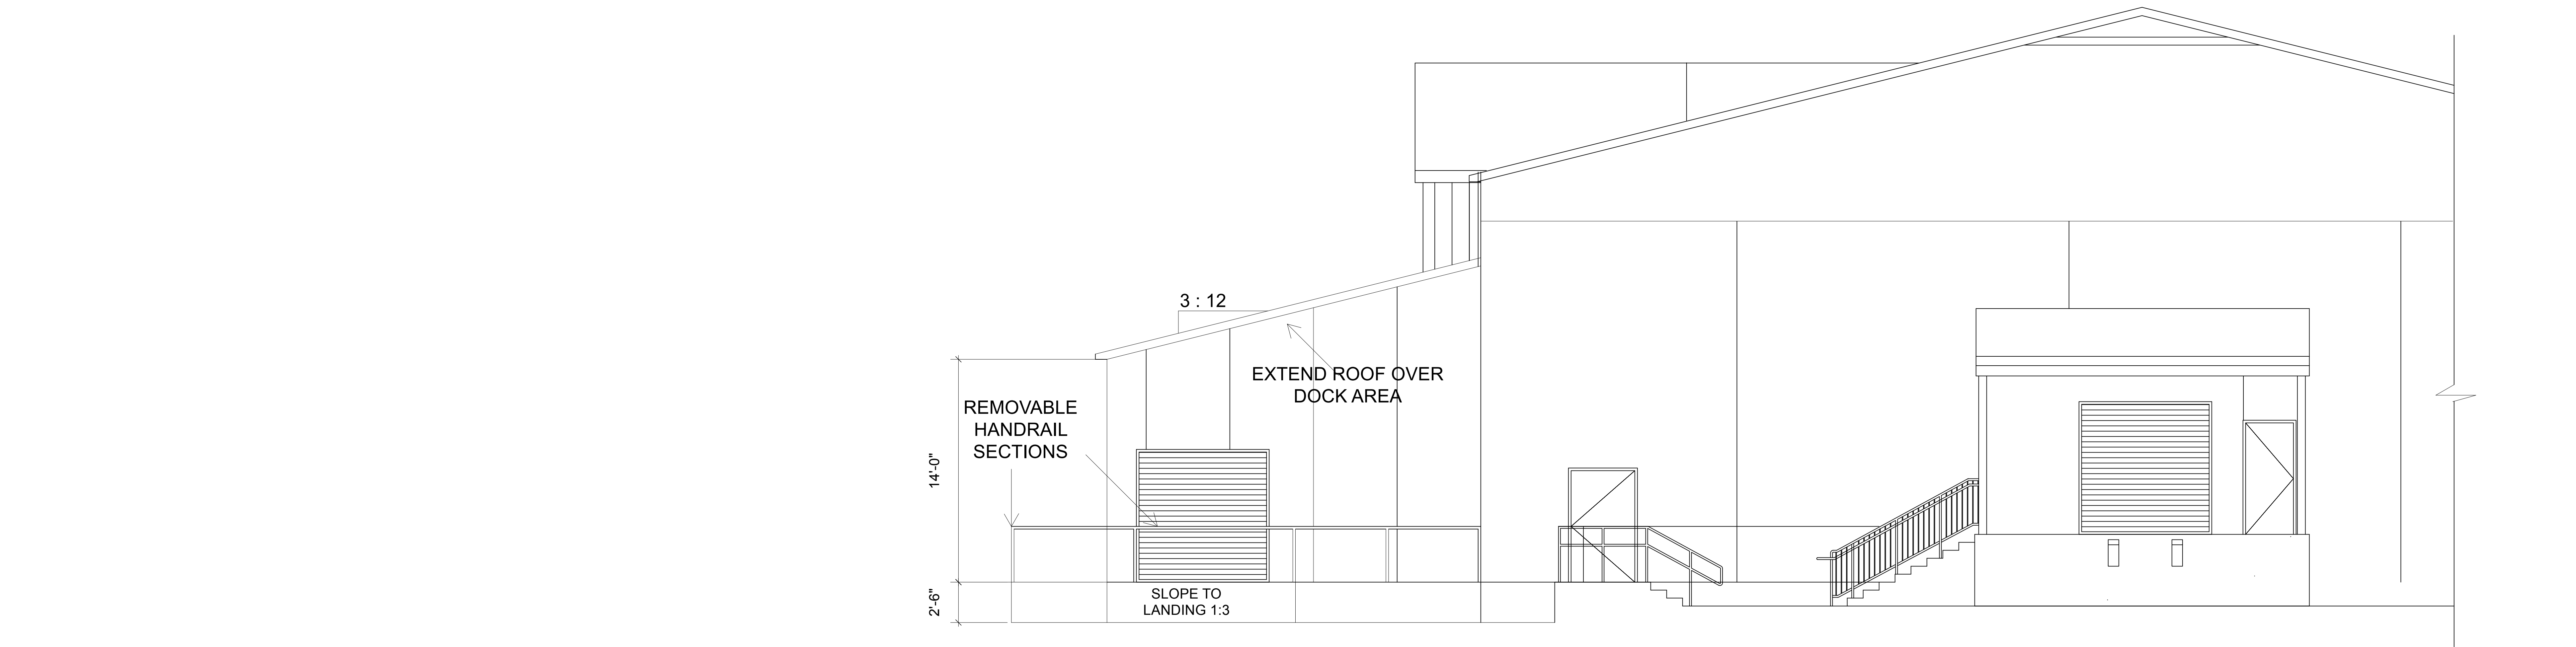

RIGHT ELEVATION

SCALE 1/16" = 1' - 0"

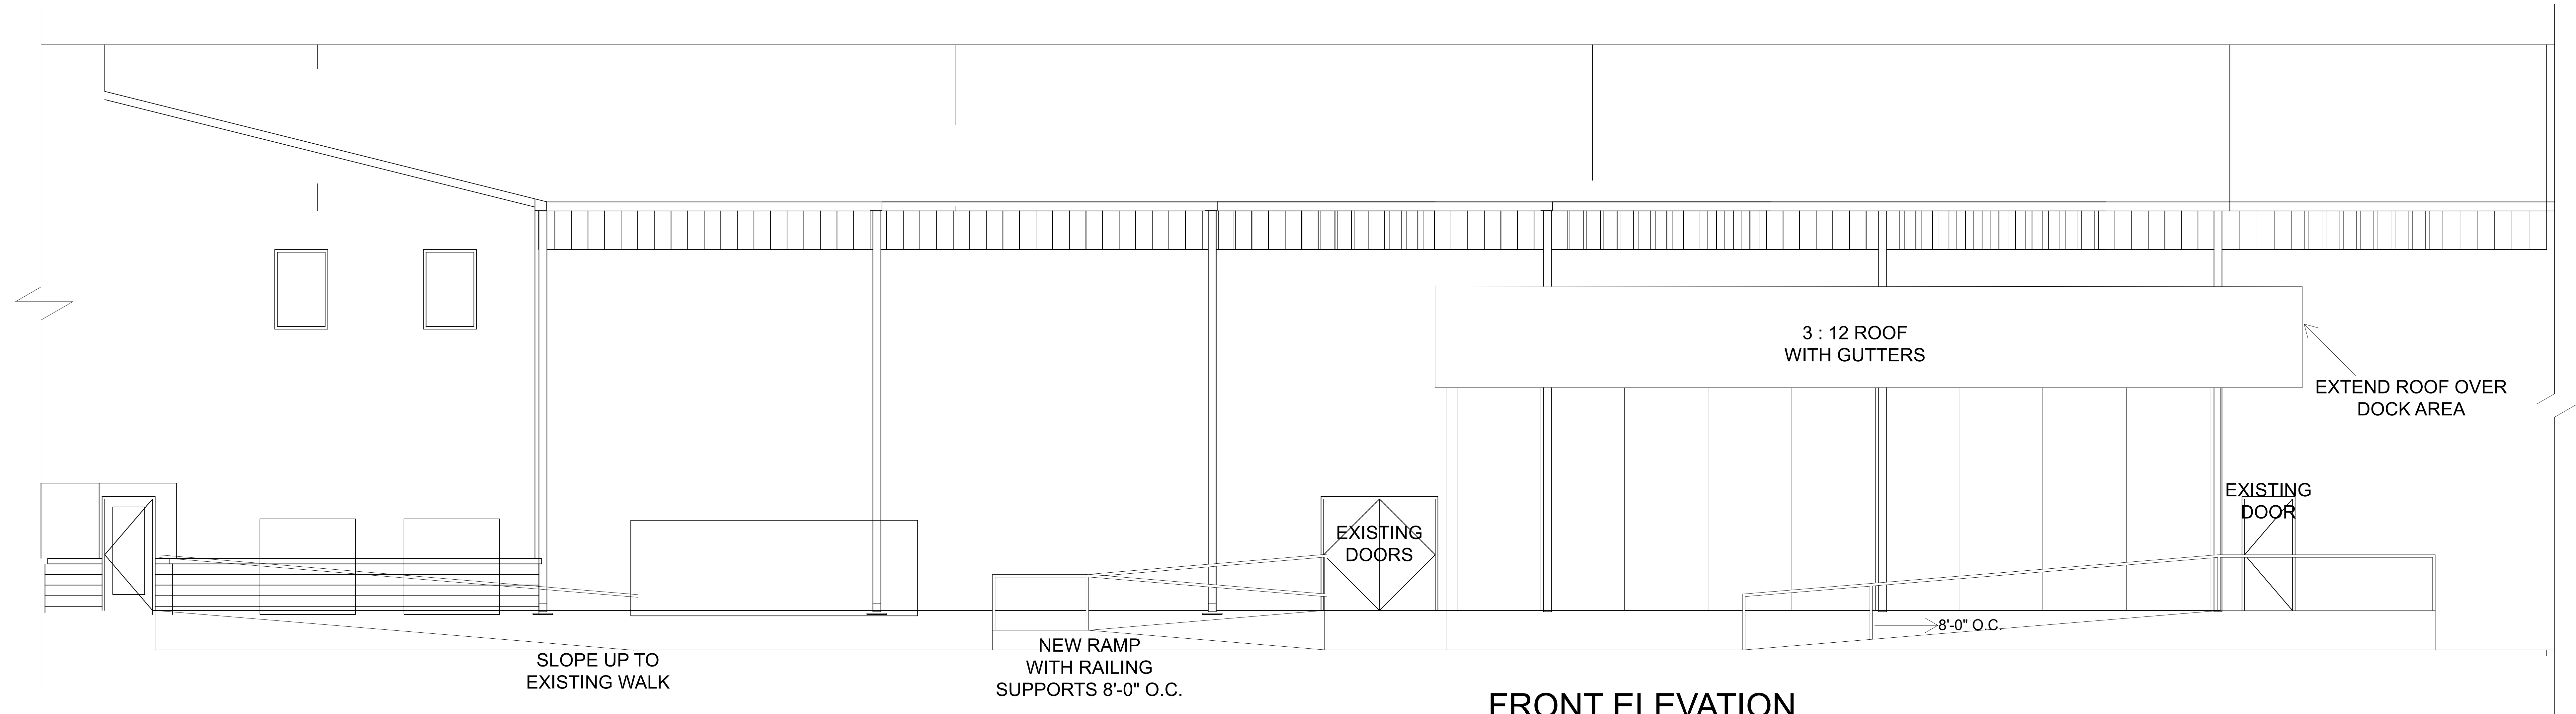

FRONT ELEVATION

SCALE 1/16" = 1' - 0"

SHEET A-2

DATE
5-7-25
DRAWN BY
MHC
PLAN #
RC00125
REVISIONS

C R O S L A N D
DESIGN
25807 LEWIS RANCH ROAD, NEW BRAUNFELS, TX 78132
830-632-5622, microsland.com, microsland@microsland.com
©2025 ALL RIGHTS RESERVED

COPYRIGHT NOTICE: ©2025 Crosland Design. All Rights Reserved. Reproduction of, construction from these plans without written permission from the copyright holder is prohibited by Federal Copyright Law. Violations are punishable by fines up to \$100,000 per offense. Prints must contain authorization signature or copyright stamp in red or they are illegal and should be reported.

**RIVER CITY COMMUNITY CHURCH
STORAGE ADDITION**